




LEFT ELEVATION

SCALE: 1/4"=1'-0"




FRONT ELEVATION

SCALE: 1/4"=1'-0"

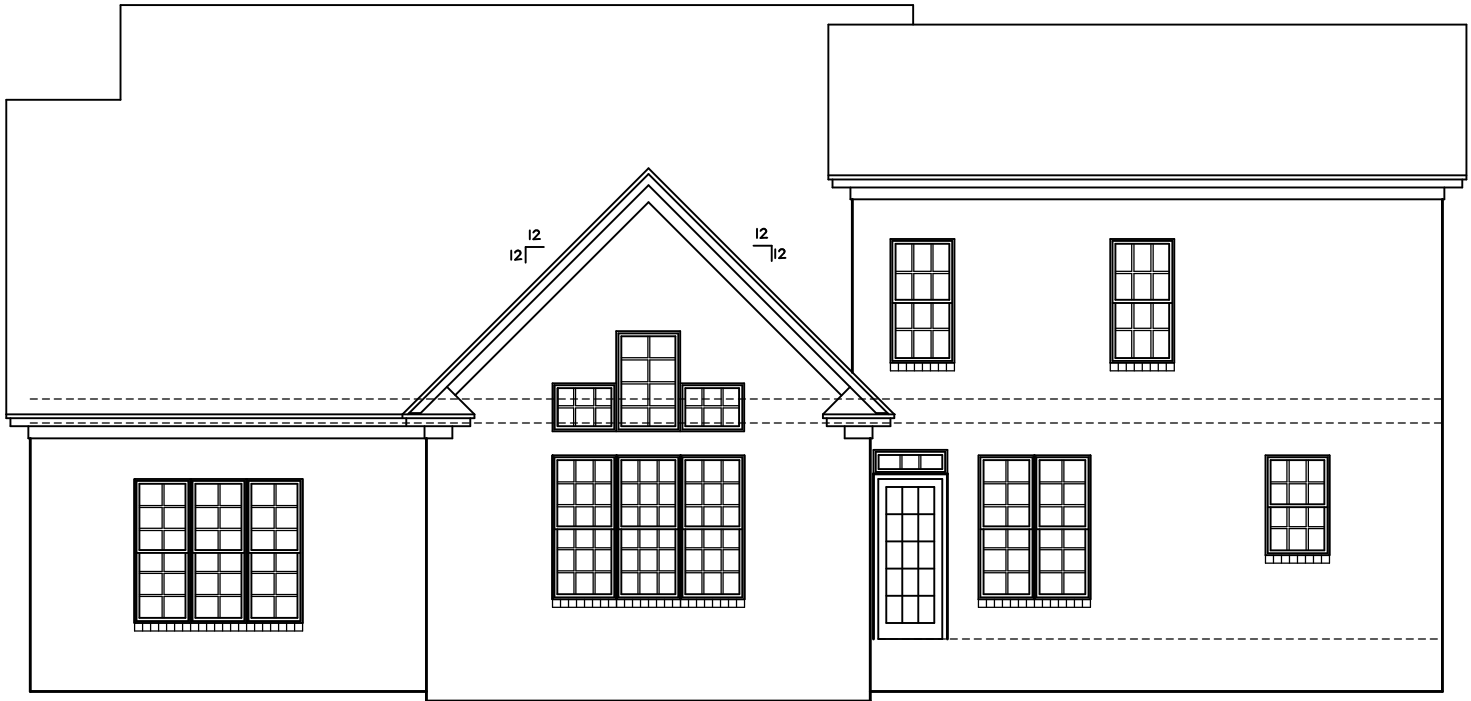

REAR ELEVATION


SCALE: 1/4"=1'-0"

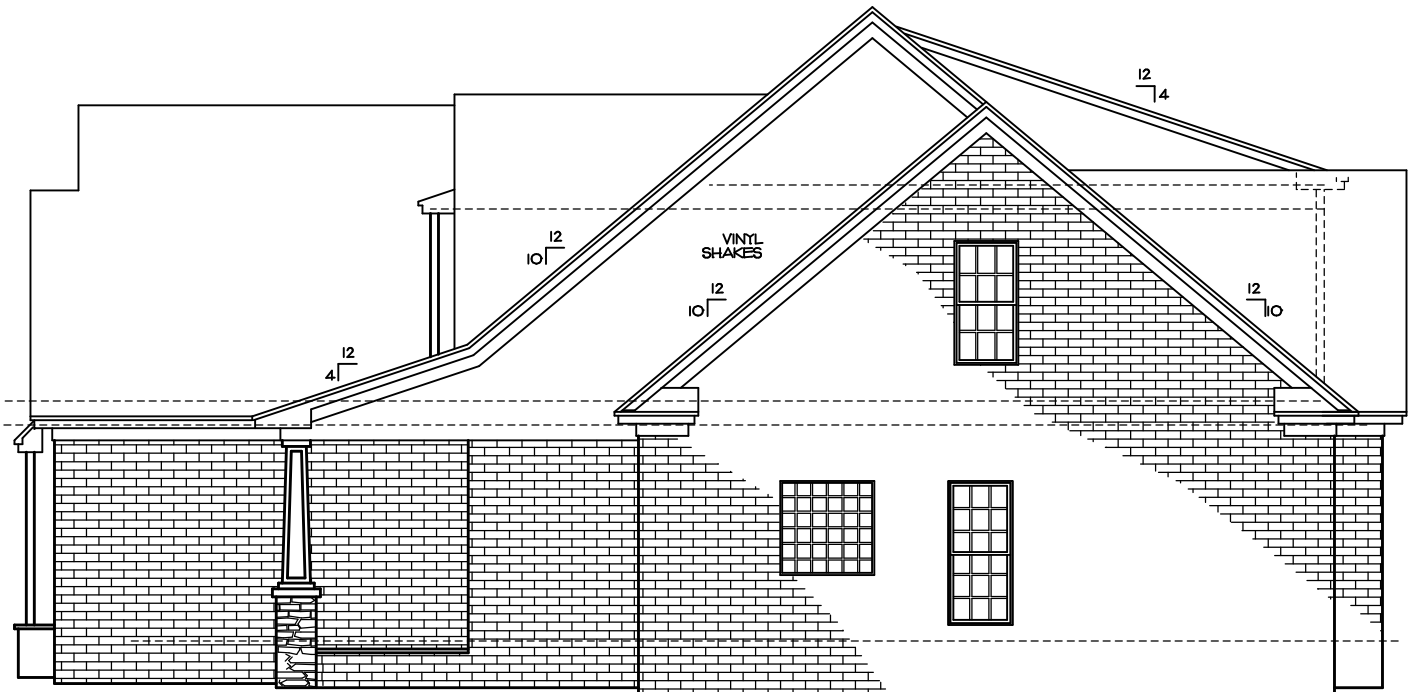


RIGHT ELEVATION

SCALE: 1/4"=1'-0"


FACTORY TO ENSURE
 PROPER
 BUILDING CODES
 SHOULD BE REVIEWED
 CONTRACTOR FOR ANY
 LOCAL LOCATION OR
 L. PARALLEL PARTITIONS,
 STRENGTH AT 28 DAYS,
 E NOTED.

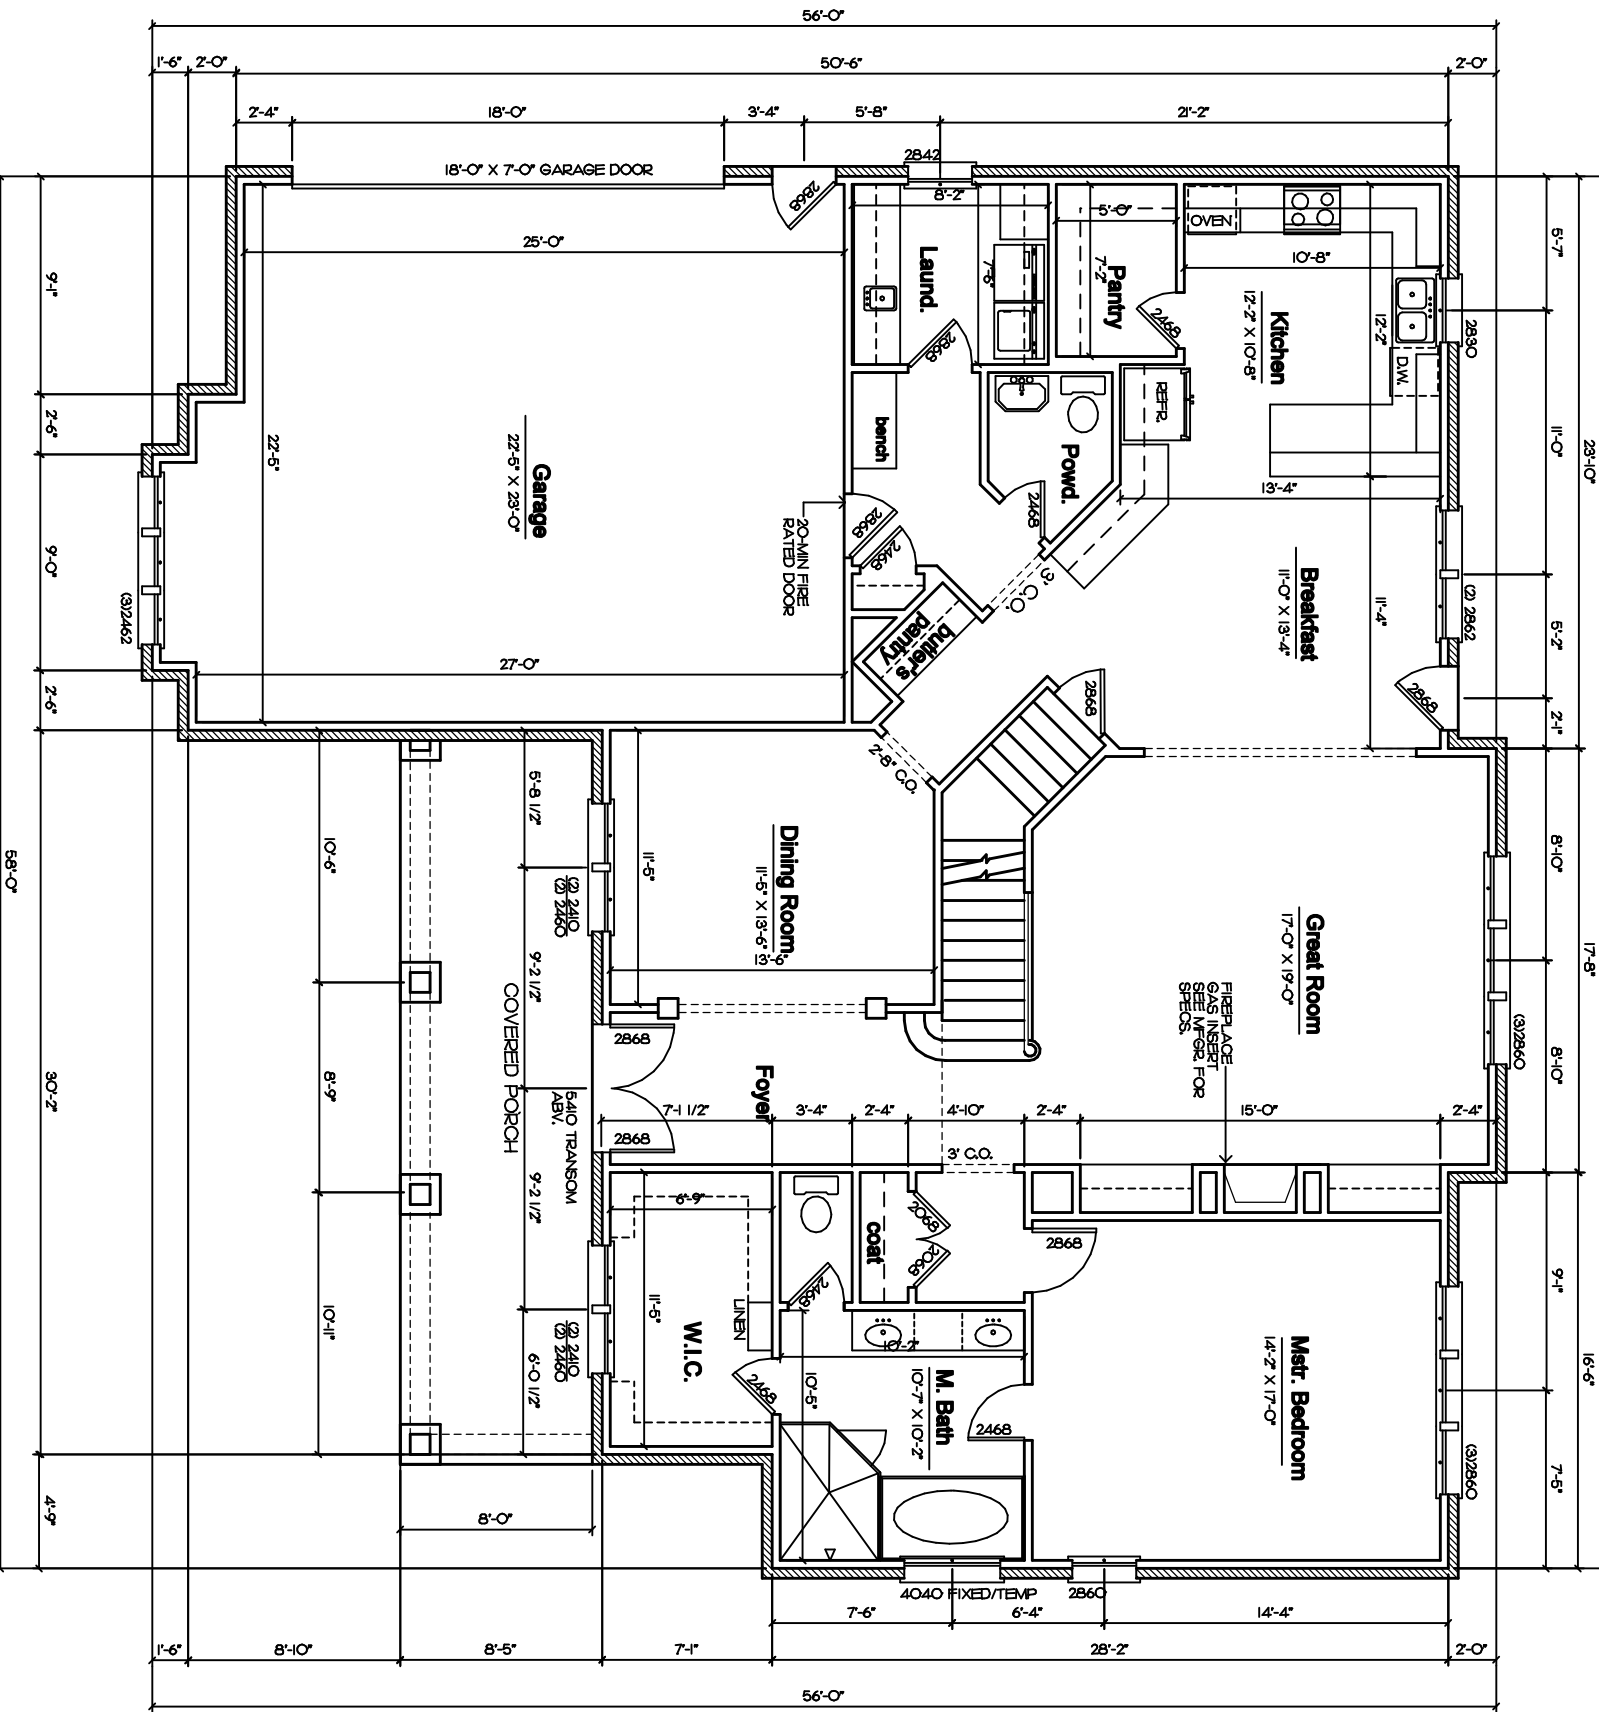

DIMENSIONS.
 THE CONTRACTOR TO ENSURE
 THAT ALL PARTITIONS ARE
 INSTALLED IN ACCORDANCE
 WITH ALL APPLICABLE CODES
 AND REGULATIONS. PARTITION
 DIMENSIONS SHOULD BE REVIEWED
 BY CONTRACTOR FOR ANY
 PROGRAMMATIC LOCATION OR
 OTHERWISE NOTED.

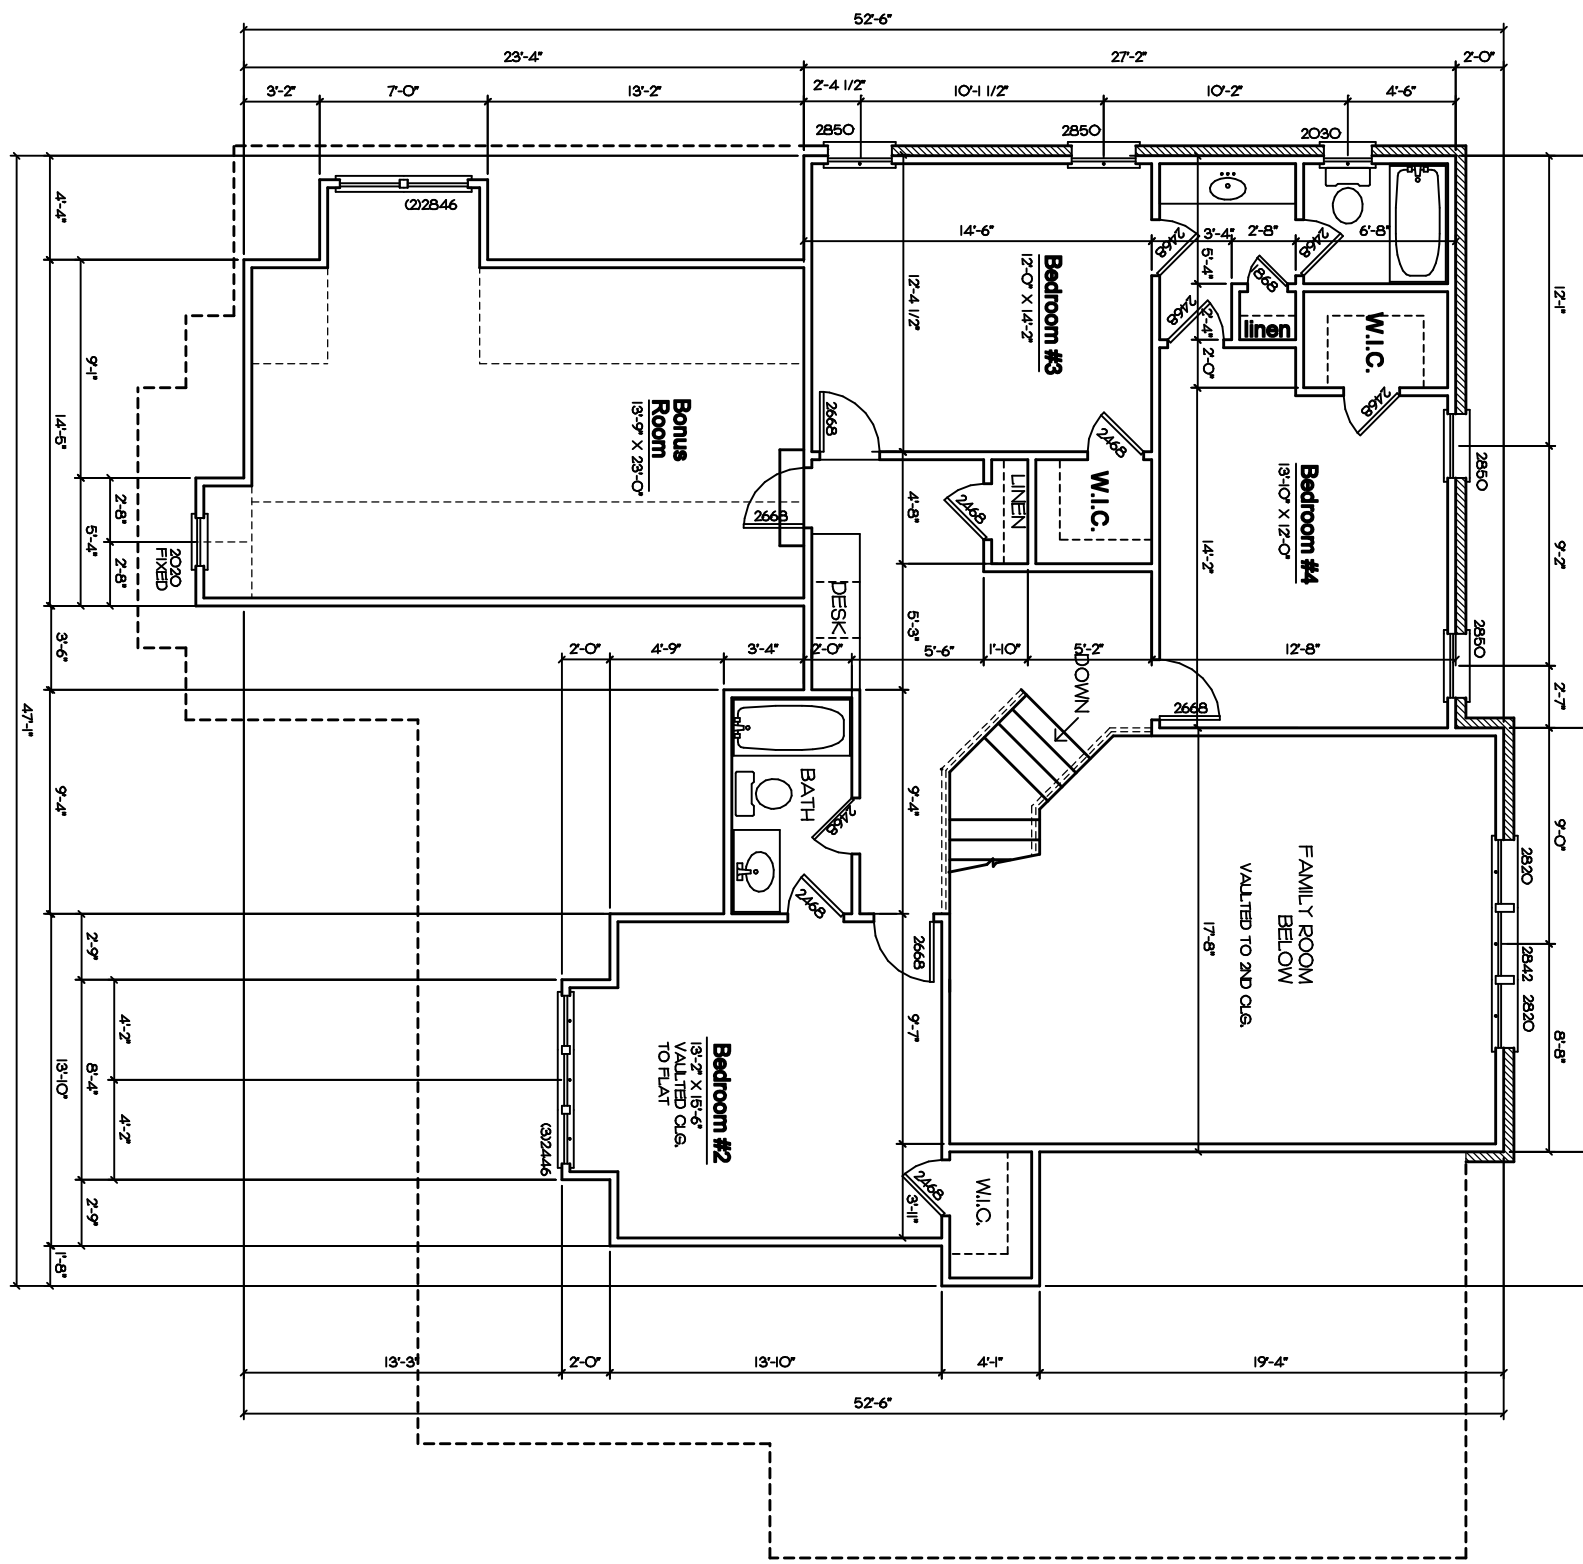

UNDER ALL PARALLEL PARTITIONS,
 TO PSI MIN. STRENGTH AT 28 DAYS,
 (OTHERWISE NOTED).

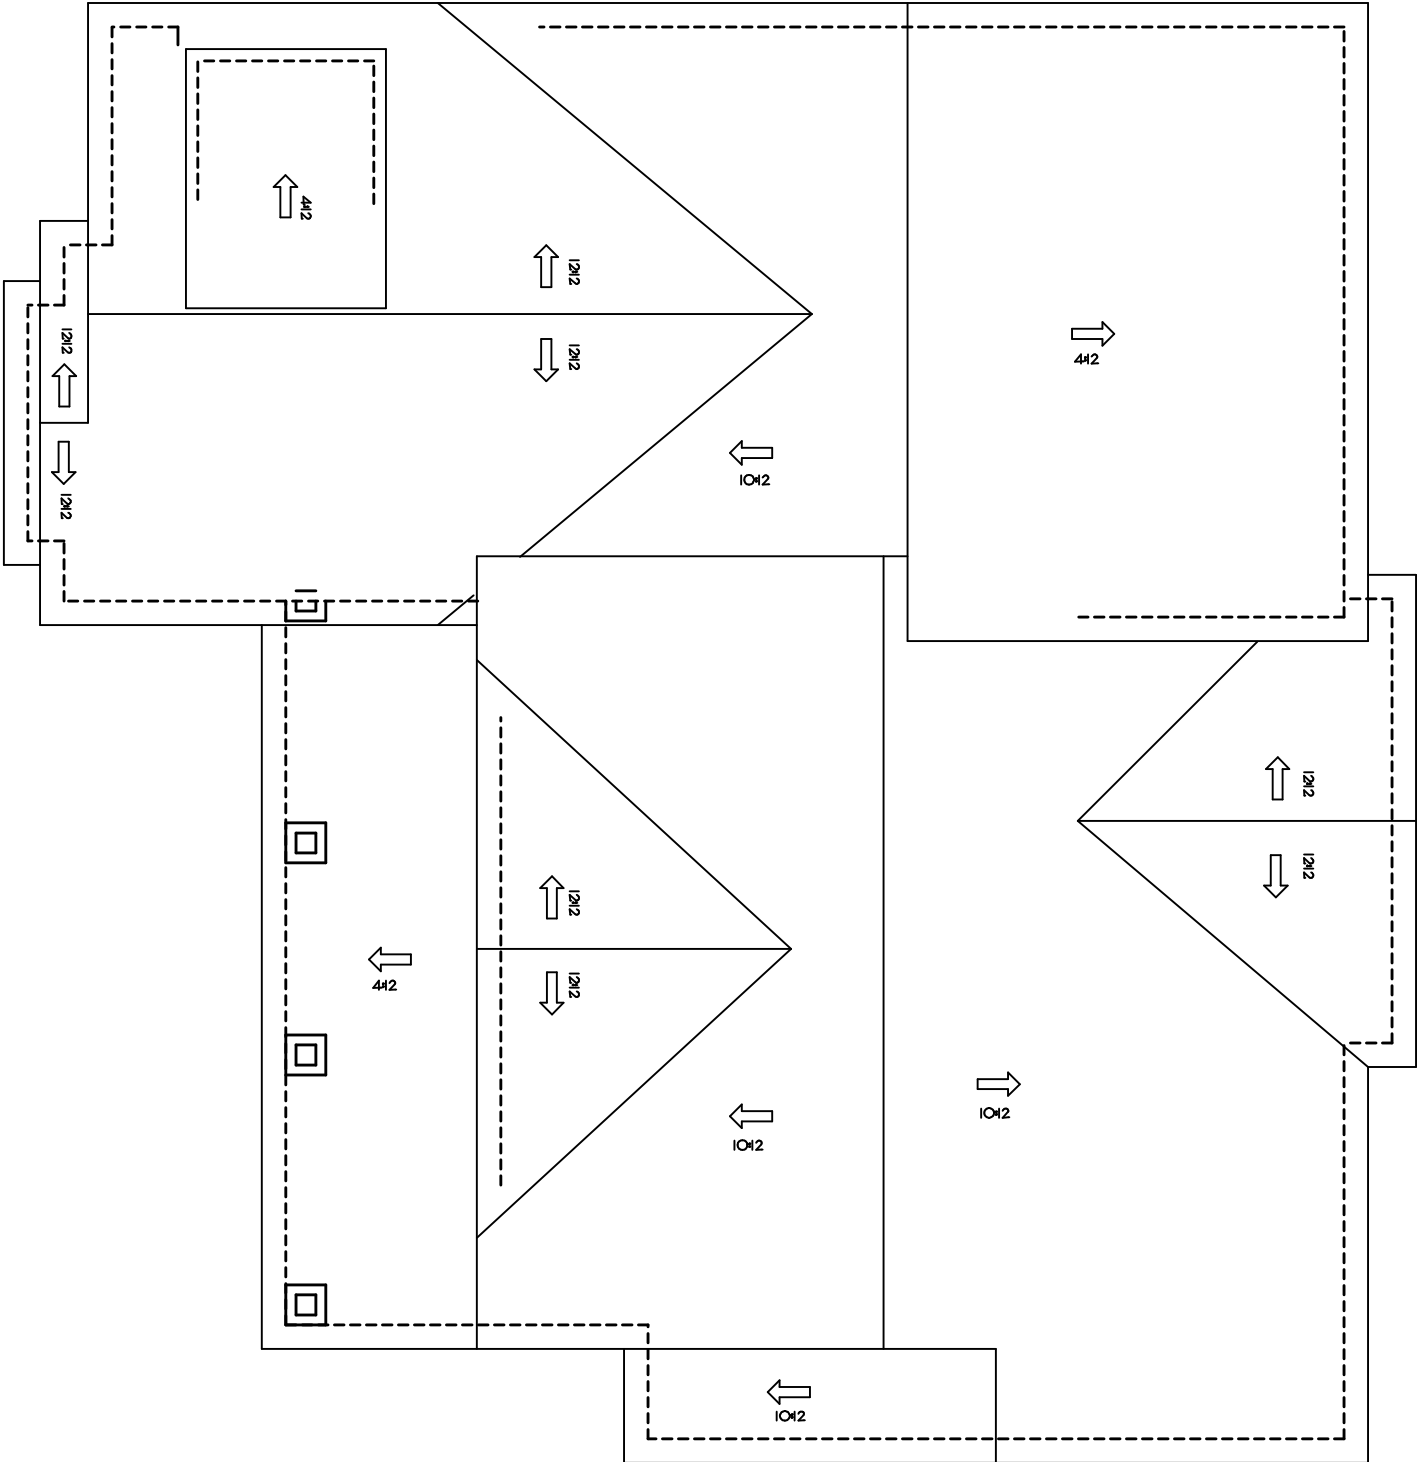

ROOF PLAN

SCALE: 1/4"=1'-0"